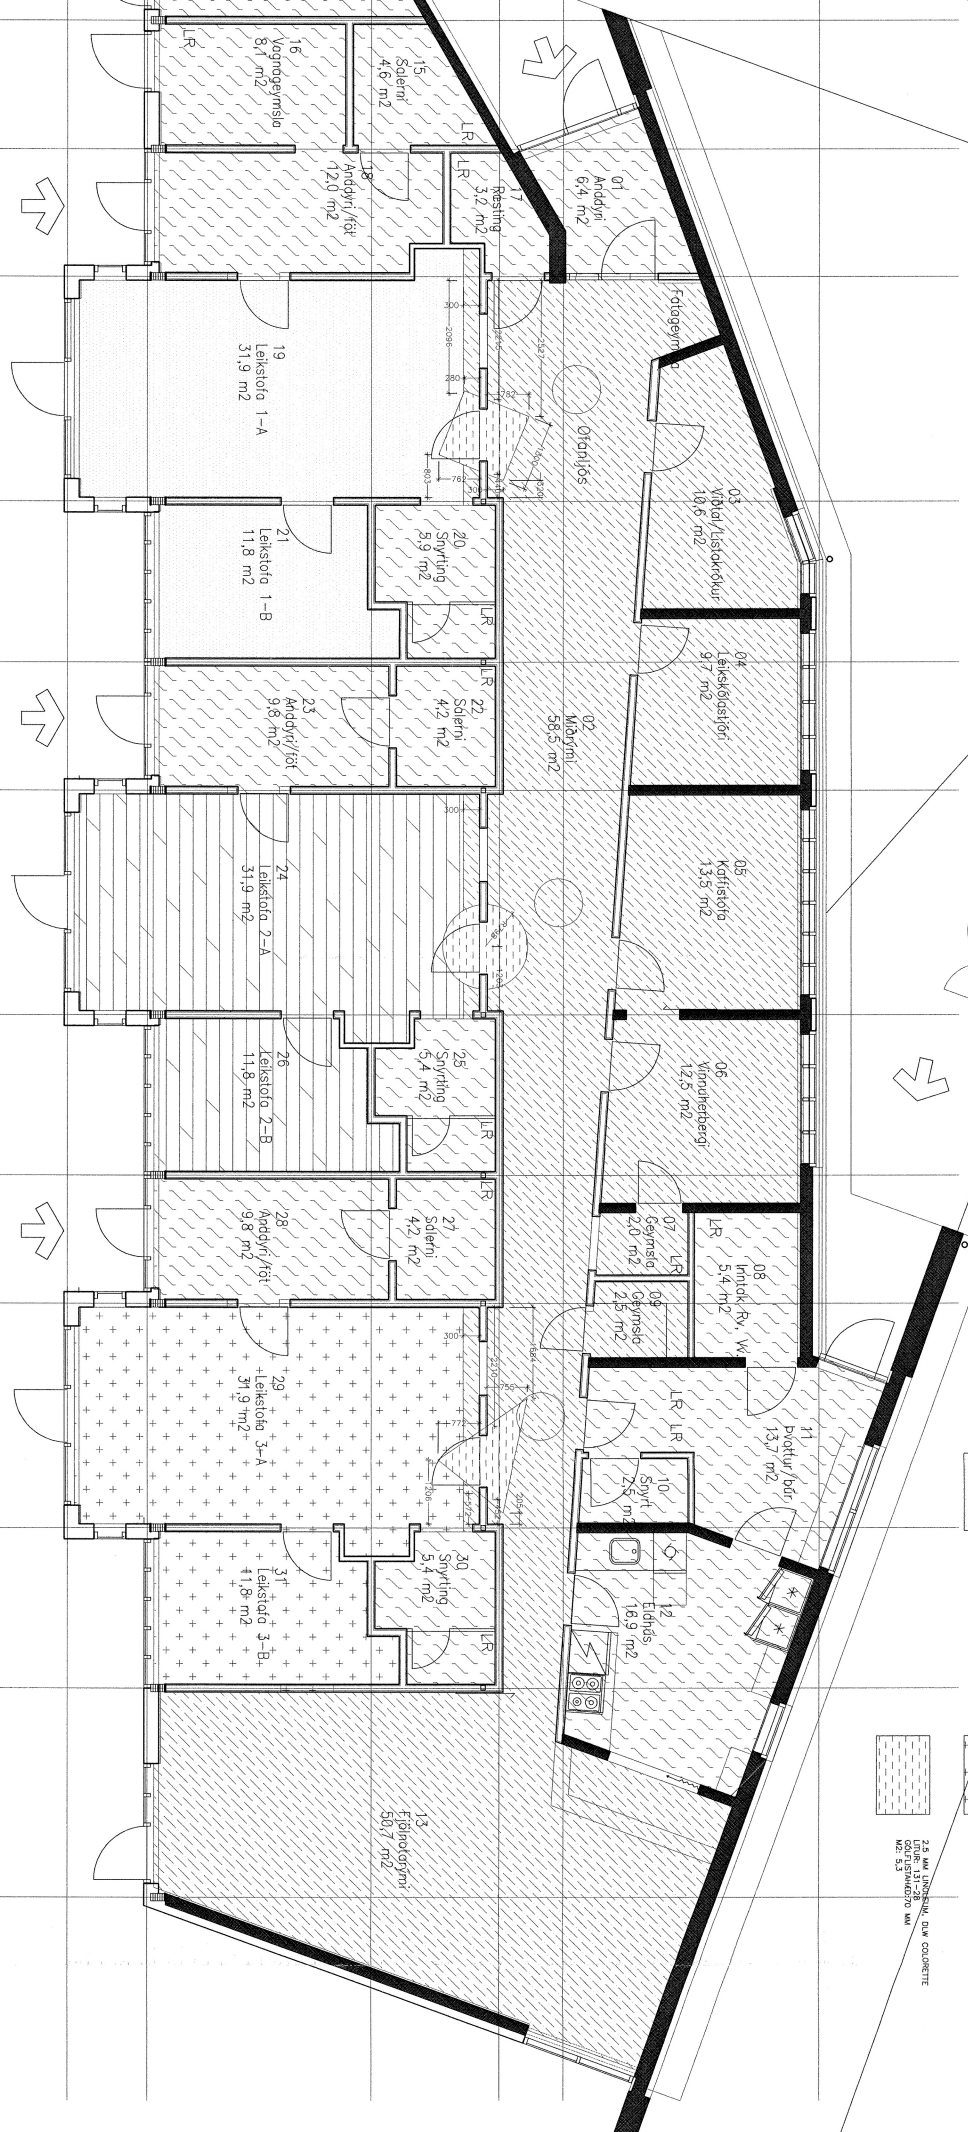
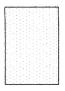

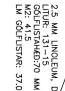
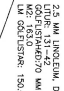


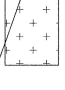
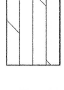
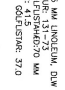
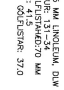

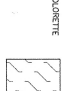



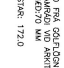


B C D E F G H J K L M N



- 
- 
